




4 KERATAN D - D
SKALA 1 : 50

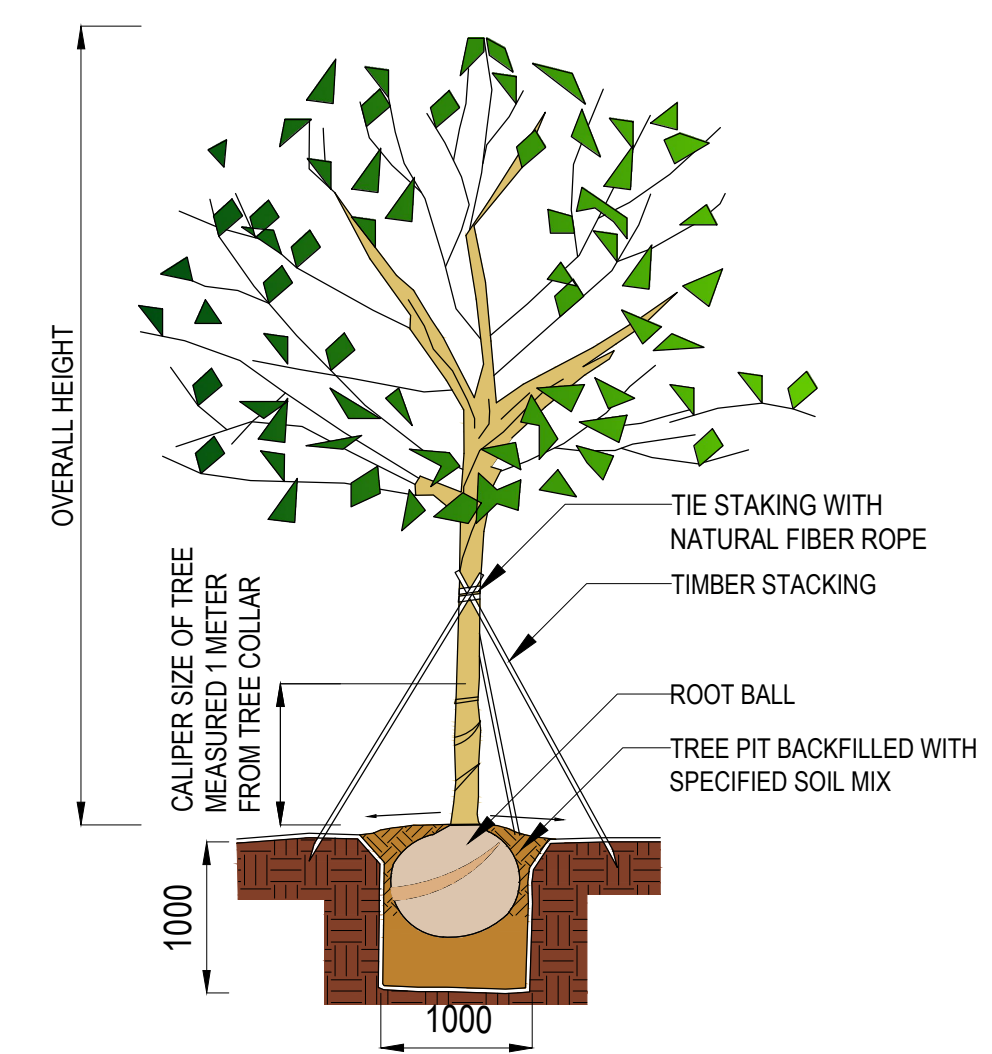


7 KERATAN G - G
SKALA 1 : 50

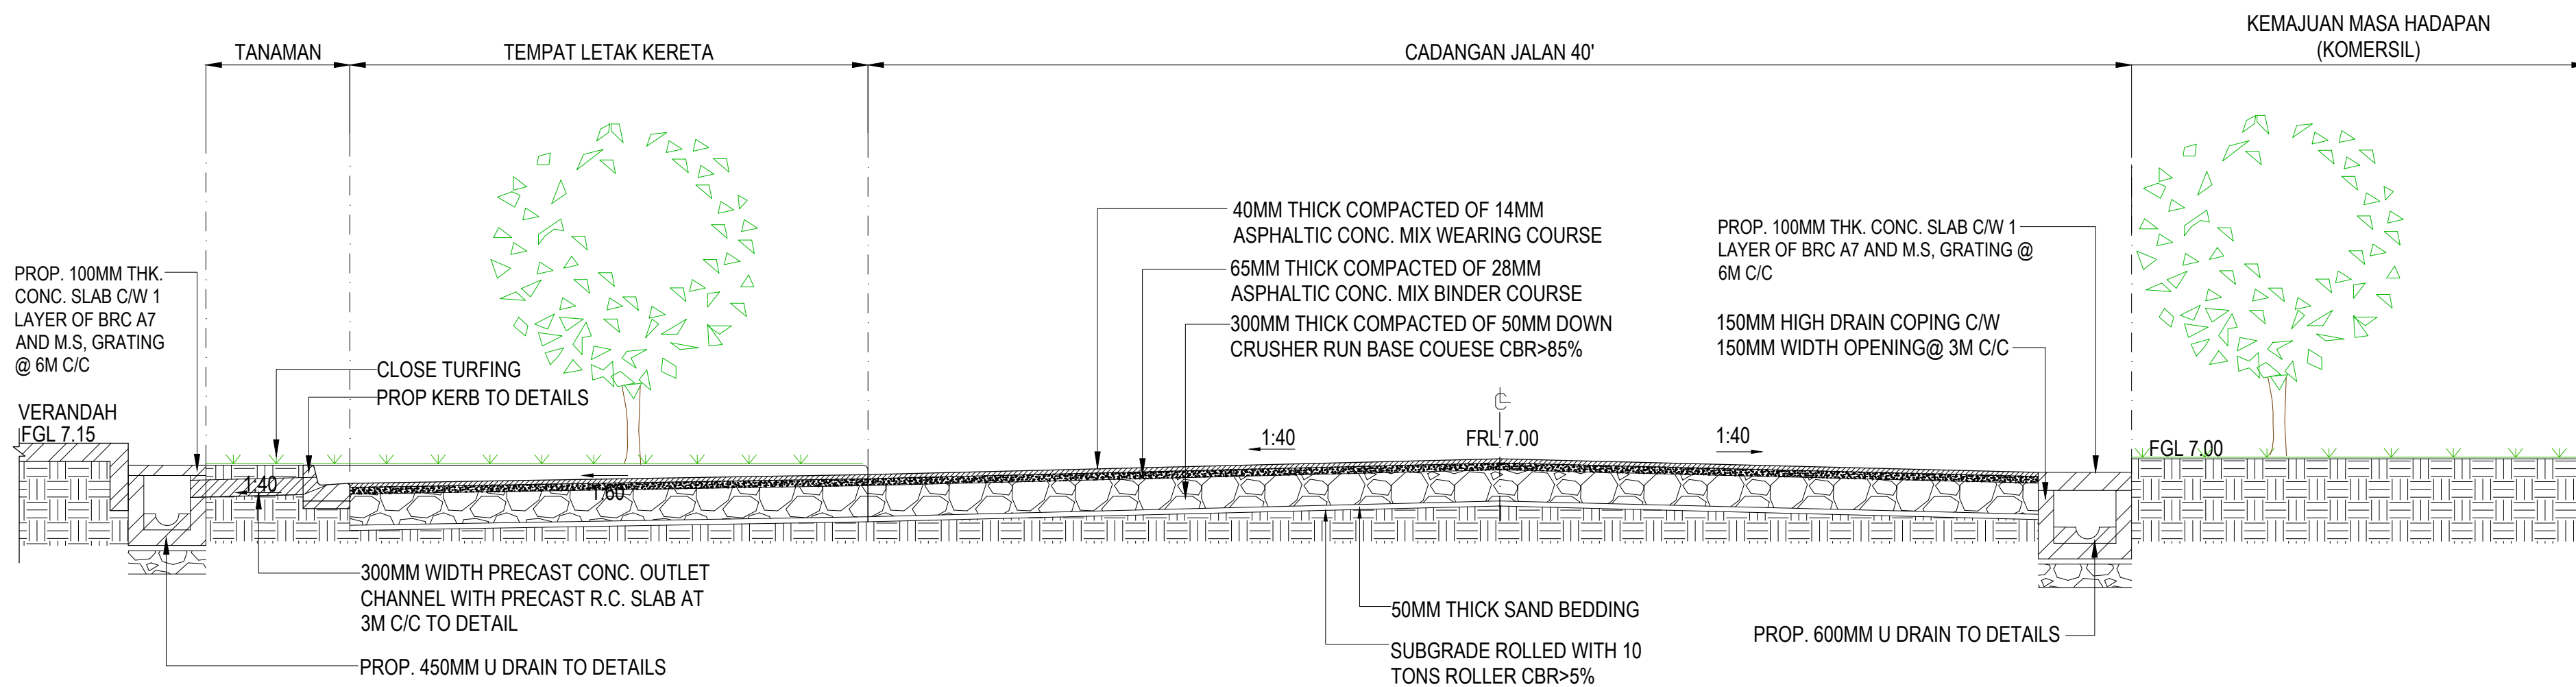


5 KERATAN E - E
SKALA 1 : 50

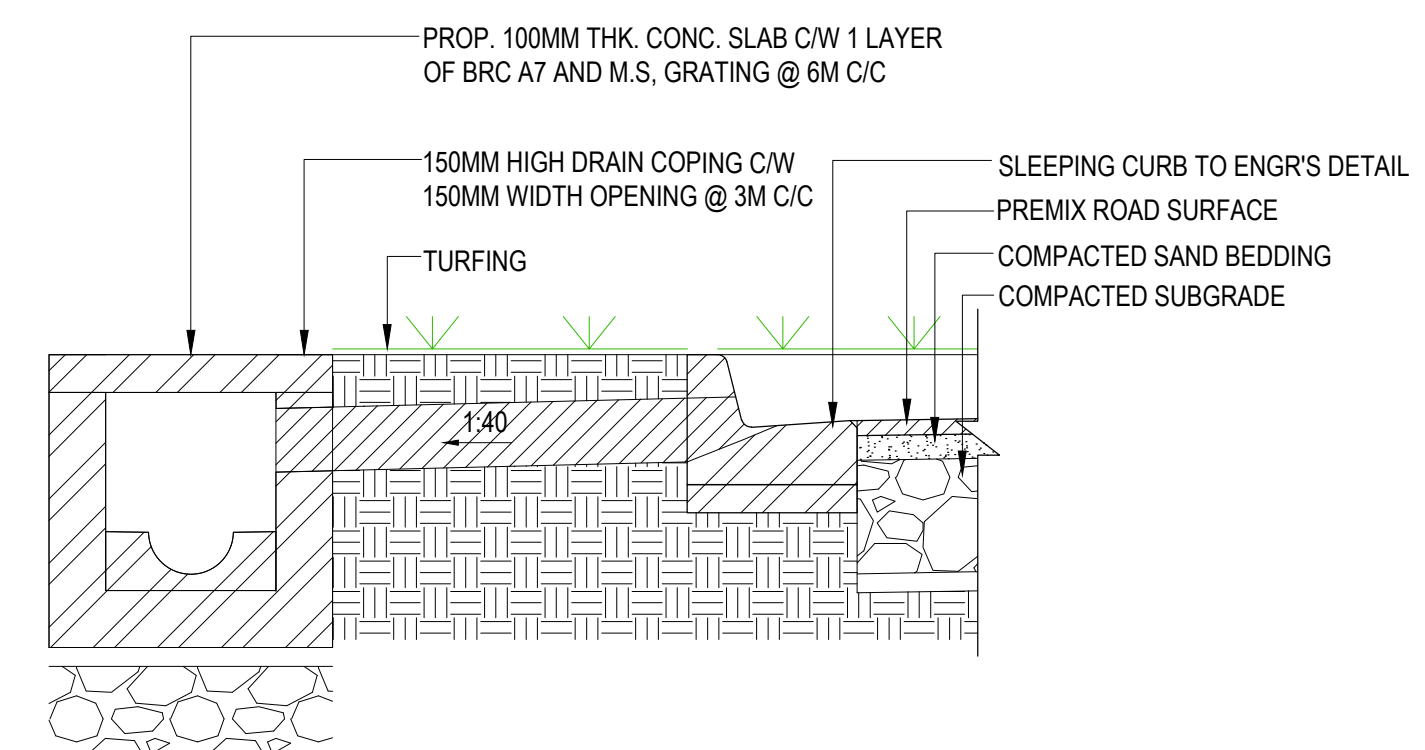

8 TIPIKAL 100mm PERINCIAN BAHU JALAN
SKALA 1 : 20

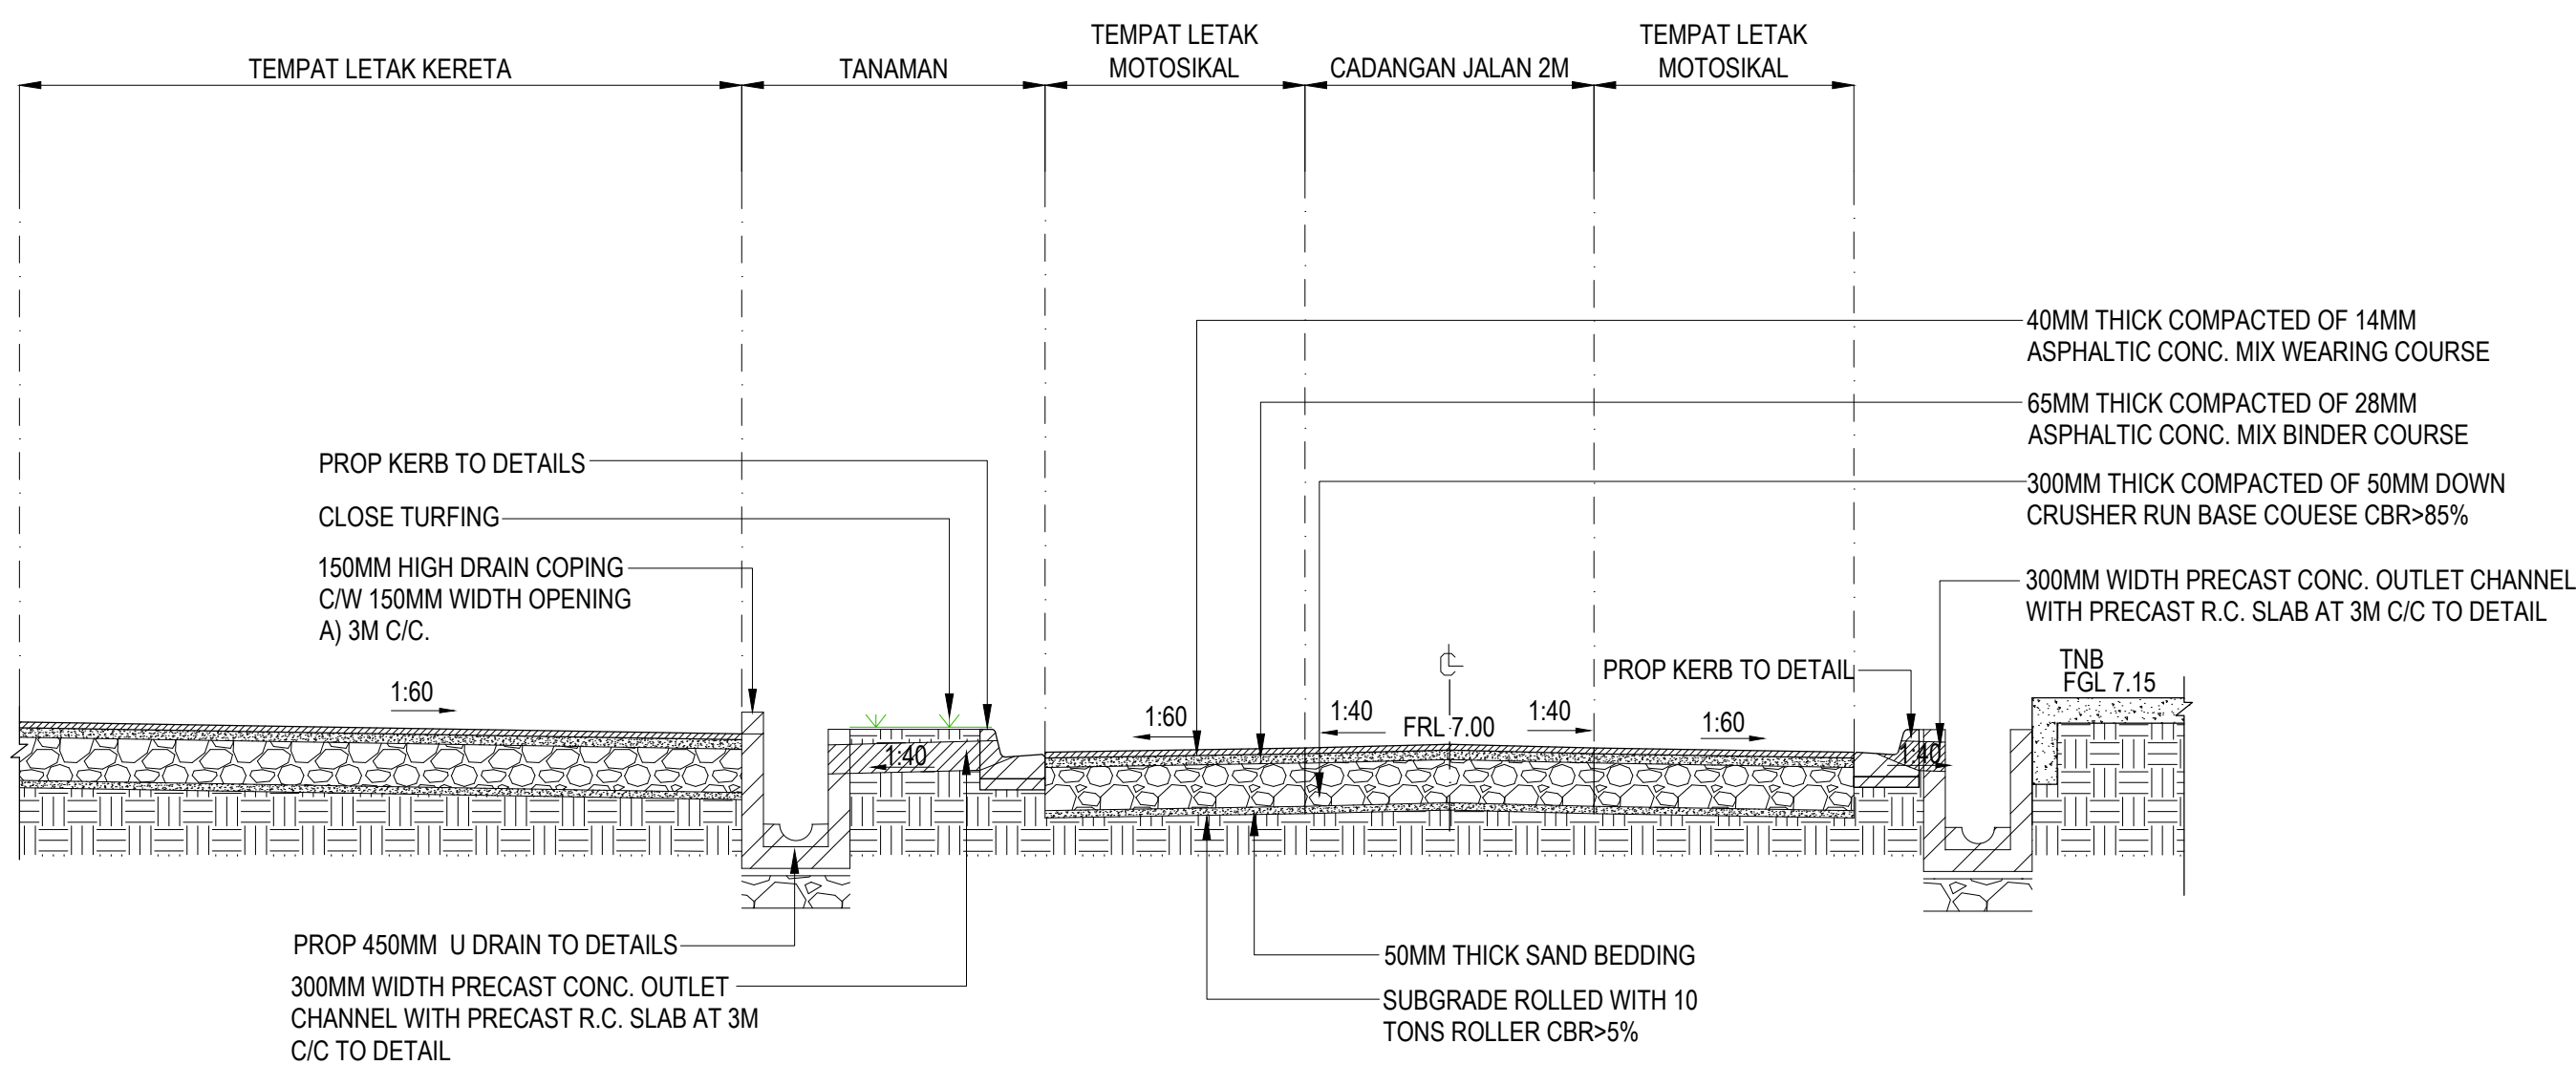

6 KERATAN F - F
SKALA 1 : 50

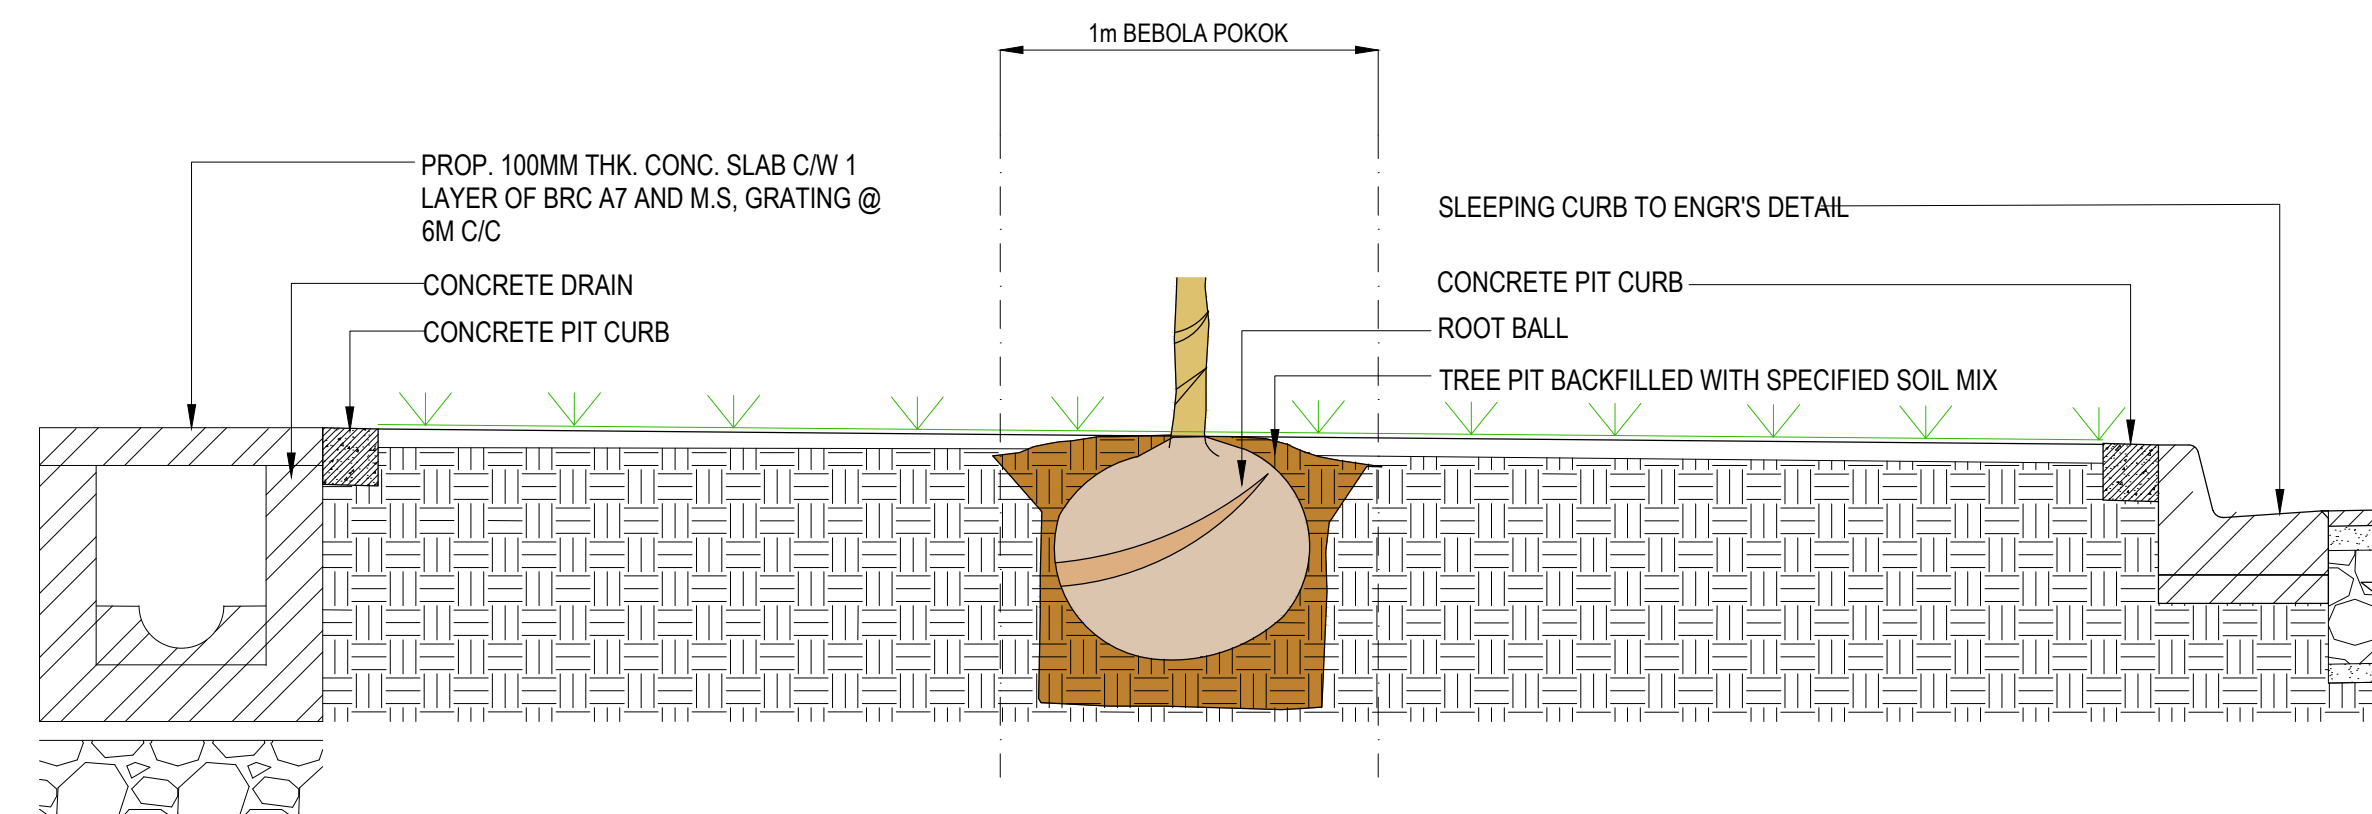

9 PERINCIAN BEBOLA POKOK
SKALA 1 : 20

FOR PBT USE

NO.	REVISION	DATE

THIS DRAWING IS COPYRIGHT
THE CONTRACTOR IS TO CHECK AND VERIFY ALL DIMENSIONS PRIOR TO PROCEEDING
WORK. FIGURED DIMENSIONS TO BE READ IN PREFERENCE OF SCALE MEASUREMENT. ANY
DISCREPANCIES FOUND SHALL REPORT TO THE LANDSCAPE ARCHITECT IMMEDIATELY.

LANDSCAPE SUBMISSION

MELALUI KEBENARAN MERANCANG :

NO. PELAN :
NO. FAIL :

PROJECT TITLE :
CADANGAN PELAN LANDSKAP BAGI CADANGAN SKIM
PEMBANGUNAN KOMERSIL (SEBAGIAN KOMERSIL
ZON A) YANG MENGANDUNGI:

- A) 103 UNIT/PEJABAT 2-TINGKAT
- B) 8 UNIT KEDAI / PEJABAT 3-TINGKAT
- C) 3 UNIT PENCAWANG ELEKTRIK TNB

DI ATAS SEBAGIAN LOT - LOT 1557, 1826, 1829,
2457 & 2466, MUKIM 6, DAERAH SEBERANG PERAI
UTARA,
PULAU PINANG.

UNTUK : TETUAN SETIA FONTAINES SDN. BHD.
(DAHULU DIKENALI SEBAGAI SETIA RECREATION
SDN. BHD.)

OWNER/CLIENT:

MR. YEO CHENG WAY (NO. PASSPORT : 710610-01-5987)
(GENERAL MANAGER)
SETIA RECREATION SDN. BHD.
(NO. SYRKT : 505572-T)
SATELLITE OFFICE, NO. 108-B-01-18,
SPICE CANOPY, JALAN TUN DR. AWANG,
11900 PULAU PINANG.
Tel : +604-618 0225 Fax : +604-638 3055
Email :

LANDSCAPE ARCHITECT :

LAr. ANG SEE MAY
LANDSCAPE ARCHITECT
No. Ahli Korporat ILAM : 1500406



MAY DESIGN SDN. BHD. (1129029-W)
BUSINESS CENTER, CINTA SAYANG RESORT,
08000 SUNGAI PETANI, KEDAH DARUL AMAN.
Tel:(6019) 457 8995 seemay.ang@gmail.com

DWG. TITLE :
CUT SECTION D - D, E - E, F - F & G - G, TYPICAL
ROAD CRUB DETAIL & TREE PIT DETAIL

FILE NAME : PPL_SCC 210918	DRAWN : REEN
SCALE : 1 : 50	CHECKED : S.M
DATE : SEPT. 2018	DWG. NO. : LH-02
JOB NO. : MD 023	

MD023/SCC/PEN(F3)/18/LSUB